



Access Switches with PoE+ ports with 1GB Speed and Dual VLANs for Phone and Desktop

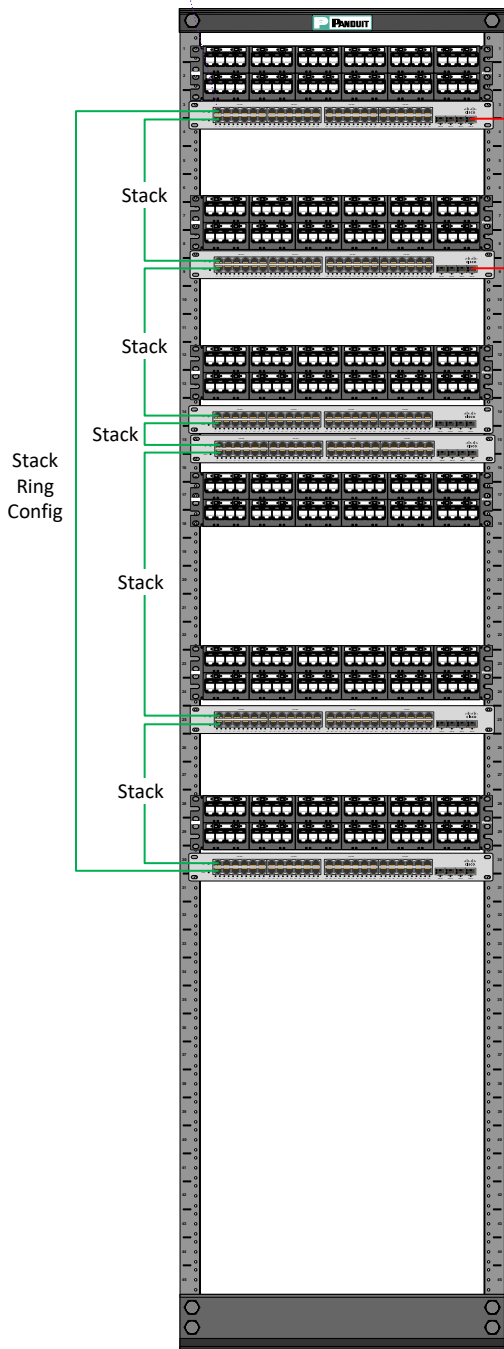


Dual Core Switches in High Available mode for failure

Requires SFP+ fiber to support 10GB connections from MDF to IDF

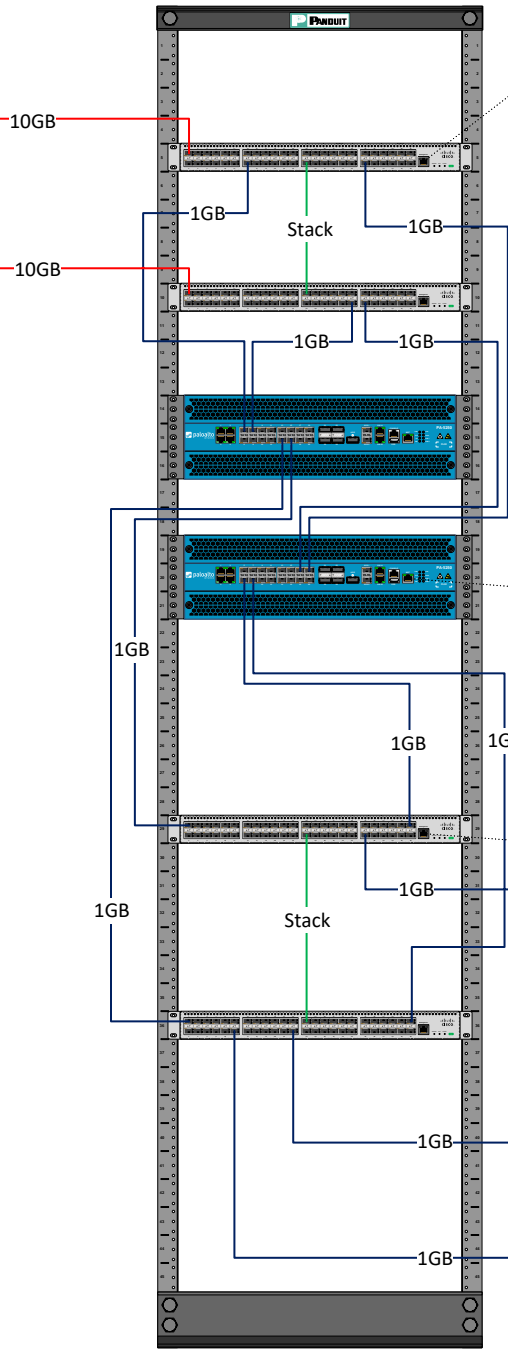

Dual Palo-Alto Firewalls in High Available mode for failure

Dual Inbound Switches to Split inbound feeds to support Dual Firewalls

	Network Room Design Template			
	Rev: 6/25/2018	SIZE 1	FSCM NO	DWG NO 1
Author: Jason Israel	SCALE 1" = 1'-0"			SHEET 1 OF 1